



CCS IMAGE GROUP

"BUILDING OUTSIDE THE BOX"

STANDARD DETAILS

ACM WALL SECTIONS

US PATENTS 10,662,698 AND 10,982,483 ALONG WITH OTHER PATENTS PENDING
© 2021 CLADDING AND COMPONENT SOLUTIONS, LLC. THE INFORMATION CONTAINED IN THIS DOCUMENT, BE IT IN PRINTED OR ELECTRONIC FORM, IS PROTECTED UNDER UNITED STATES COPYRIGHT LAWS. ALL RIGHTS ARE HEREBY RESERVED. CCS BARRACUDA AND CCS ECONO-CLAD ARE PROPRIETARY SYSTEMS AND ARE PROTECTED BY U.S. AND INTERNATIONAL PATENT LAWS




CCS IMAGE GROUP

"BUILDING OUTSIDE THE BOX"
2705 NORTH GATE CT.
CUMMING, GA 30041
PH: 770-887-2777
FX: 678-208-6189
MO: 770-709-8048
www.ccsimagegroup.com

***STANDARD DETAILS
ACM WALL SECTIONS***

D1.0

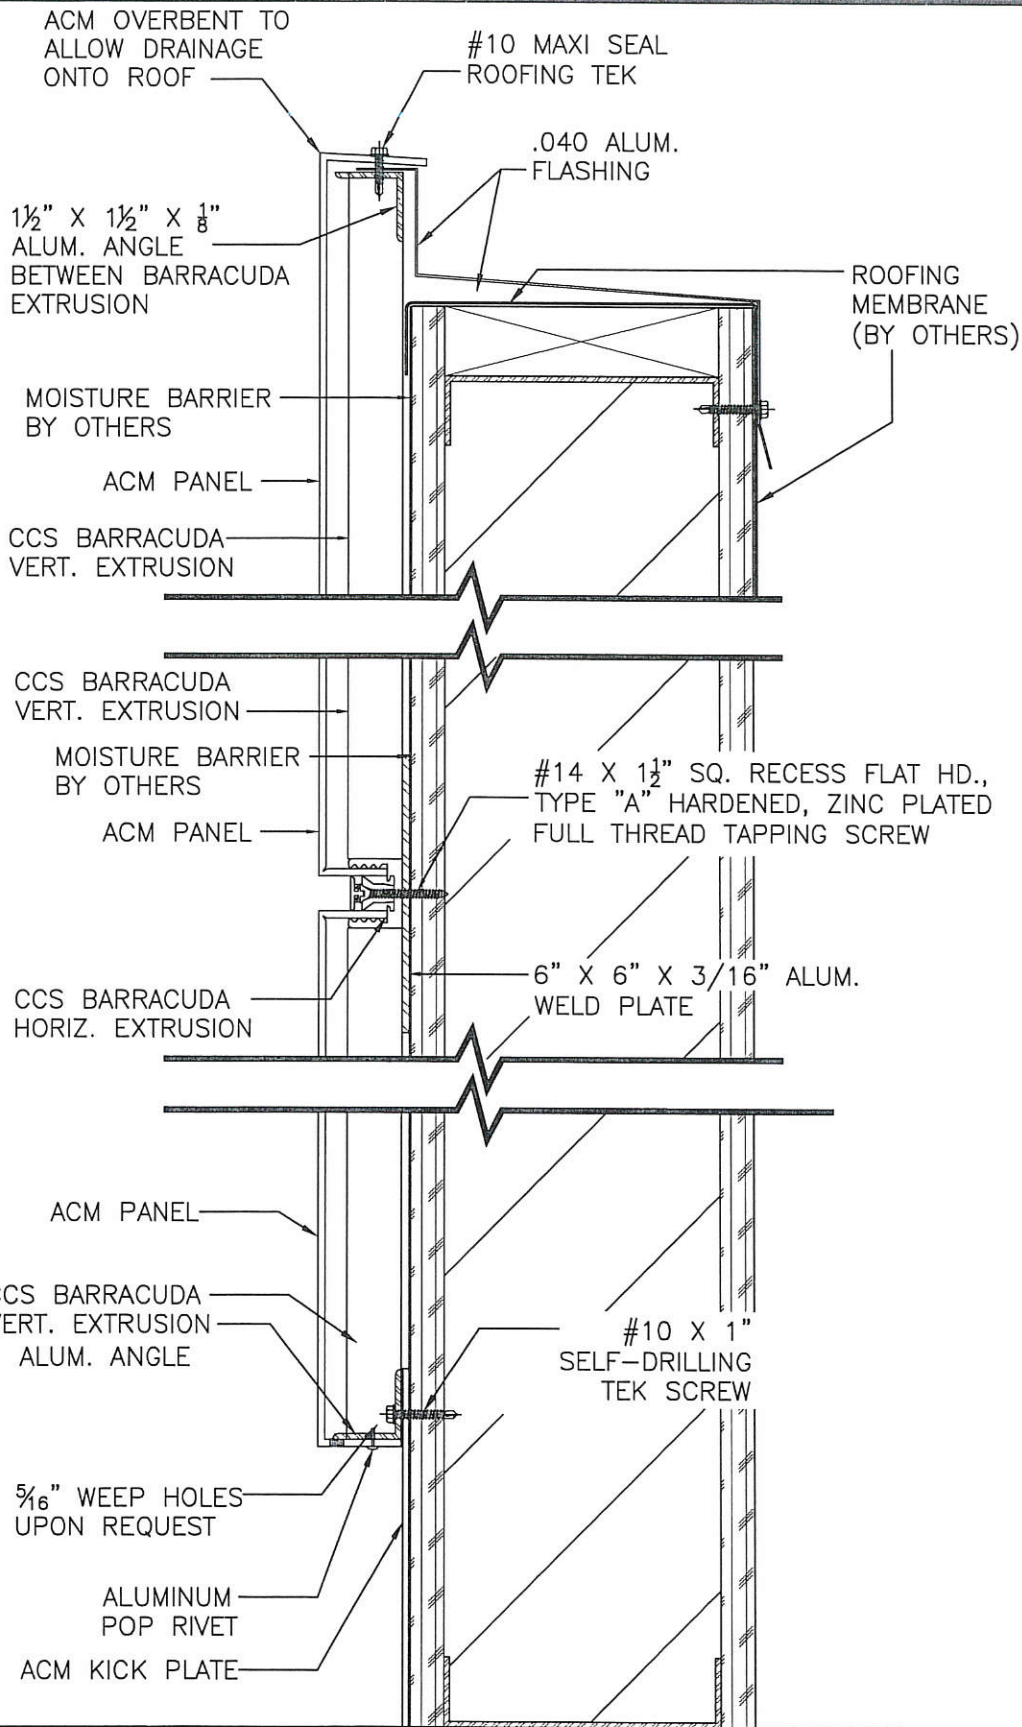

US PATENTS 10,662,698 AND 10,982,483 ALONG WITH OTHER PATENTS PENDING
 © 2021 CLADDING AND COMPONENT SOLUTIONS, LLC. THE INFORMATION CONTAINED IN THIS DOCUMENT, BE IT IN PRINTED OR ELECTRONIC FORM, IS PROTECTED UNDER UNITED STATES COPYRIGHT LAWS. ALL RIGHTS ARE HEREBY RESERVED. CCS BARRACUDA AND CCS ECONO-CLAD ARE PROPRIETARY SYSTEMS AND ARE PROTECTED BY U.S. AND INTERNATIONAL PATENT LAWS.



CCS IMAGE GROUP
 "BUILDING OUTSIDE THE BOX"
 2705 NORTH GATE CT.
 CUMMING, GA 30041
 PH: 770-887-2777
 FX: 878-208-6189
 MO: 770-709-8048
 www.ccsimagegroup.com

STANDARD ACM WALL SECTIONS

D1.1

ACM OVERBENT TO
ALLOW DRAINAGE
ONTO ROOF

#10 MAXI SEAL ROOFING TEK

1½" X 1½" X ⅛"
ALUM. ANGLE
BETWEEN
BARRACUDA
EXTRUSION


.040 ALUM. FLASHING

ROOFING MEMBRANE
(BY OTHERS)

MOISTURE BARRIER
BY OTHERS

ACM PANEL

CCS BARRACUDA
VERT. EXTRUSION

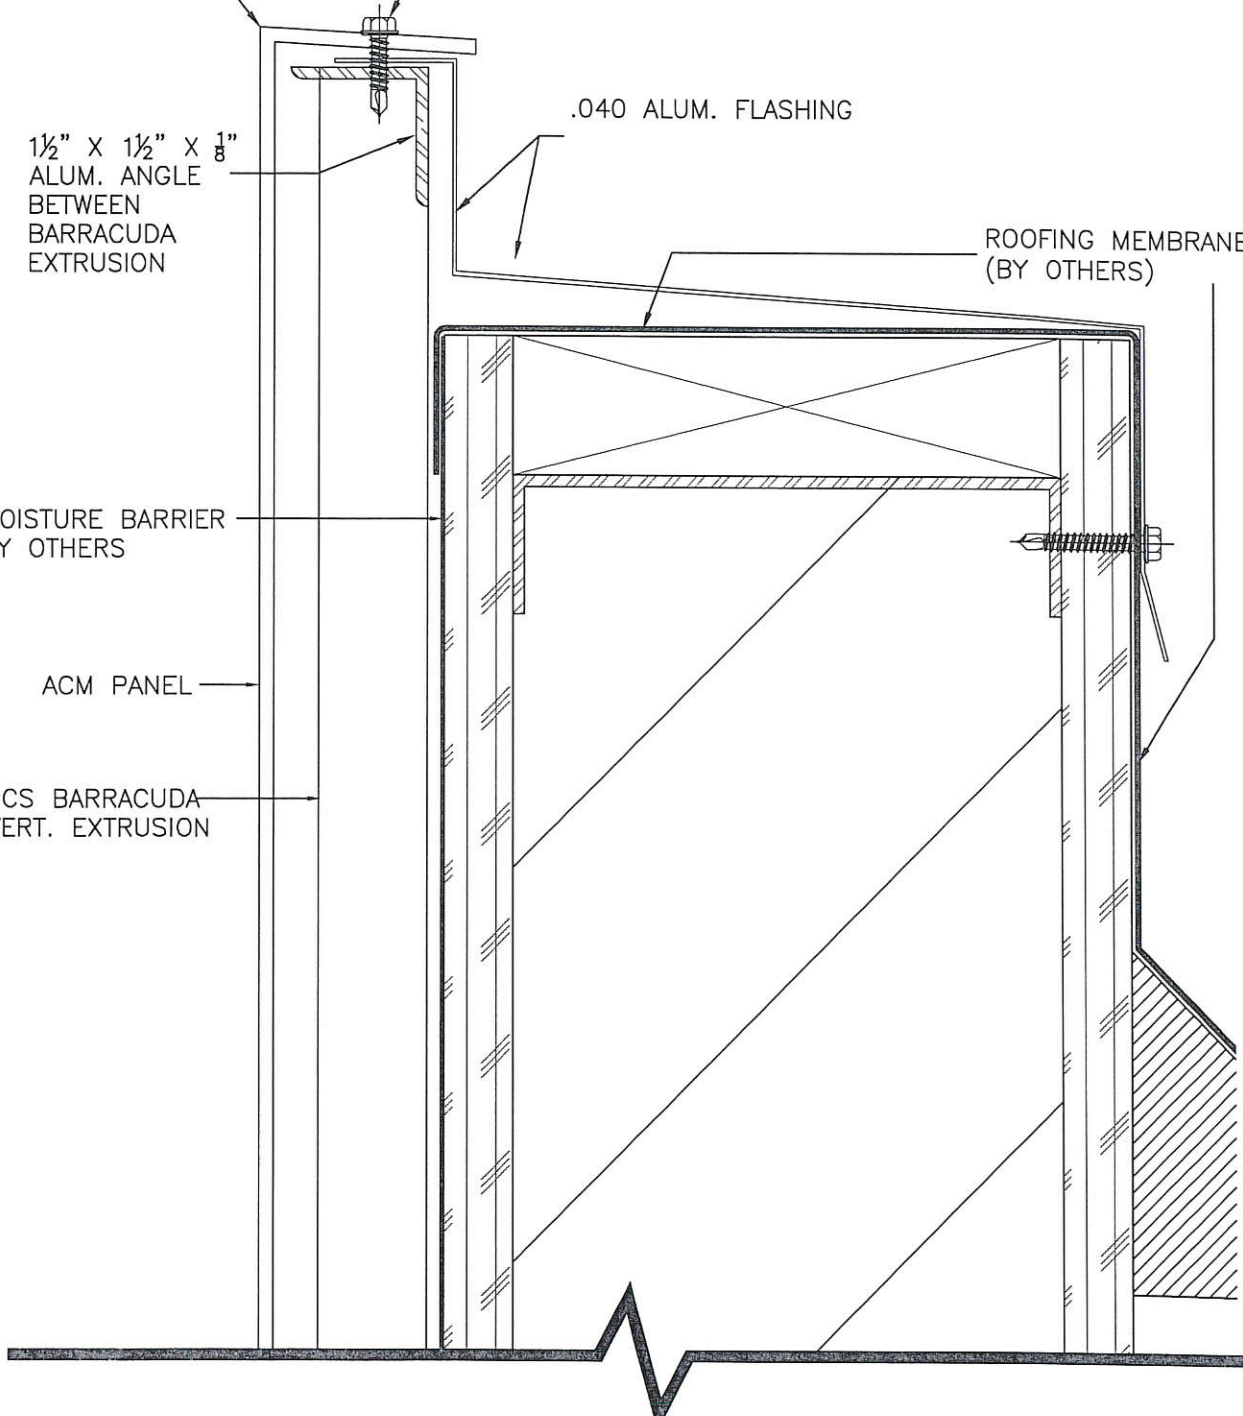

US PATENTS 10,662,698 AND 10,982,483 ALONG WITH OTHER PATENTS PENDING

© 2021 CLADDING AND COMPONENT SOLUTIONS, LLC. THE INFORMATION CONTAINED IN THIS DOCUMENT, BE IT IN PRINTED OR ELECTRONIC FORM, IS PROTECTED UNDER UNITED STATES COPYRIGHT LAWS. ALL RIGHTS ARE HEREBY RESERVED. CCS BARRACUDA AND CCS ECONO-CLAD ARE PROPRIETARY SYSTEMS AND ARE PROTECTED BY U.S. AND INTERNATIONAL PATENT LAWS



CCS IMAGE GROUP
"BUILDING OUTSIDE THE BOX"
2705 NORTH GATE CT.
CUMMING, GA 30041
PH: 770-887-2777
FX: 678-208-6189
MO: 770-709-8048
www.ccsimagegroup.com

ACM FLASHING DETAIL

D1.2

CCS BARRACUDA
TRIM CAP AND
CLIP ASSEMBLY

CCS BARRACUDA
VERT. EXTRUSION

MOISTURE BARRIER
BY OTHERS

ACM PANEL

#14 X 1½" SQ. RECESS FLAT HD.,
TYPE "A" HARDENED, ZINC PLATED
FULL THREAD TAPPING SCREW

CCS BARRACUDA
HORIZ. EXTRUSION

6" X 6" X .080 ALUM.
WELD PLATE


US PATENTS 10,662,698 AND 10,982,483 ALONG WITH OTHER PATENTS PENDING
© 2021 CLADDING AND COMPONENT SOLUTIONS, LLC. THE INFORMATION CONTAINED IN THIS DOCUMENT, BE IT IN PRINTED OR ELECTRONIC FORM, IS PROTECTED UNDER UNITED STATES COPYRIGHT
LAWS. ALL RIGHTS ARE HEREBY RESERVED. CCS BARRACUDA AND CCS ECONO-CLAD ARE PROPRIETARY SYSTEMS AND ARE PROTECTED BY U.S. AND INTERNATIONAL PATENT LAWS



CCS IMAGE GROUP
"BUILDING OUTSIDE THE BOX"
2705 NORTH GATE CT.
CUMMING, GA 30041
PH: 770-887-2777
FX: 678-208-6189
MO: 770-709-8048
www.ccsimagegroup.com

ACM AND JOINT DETAILS

D1.3

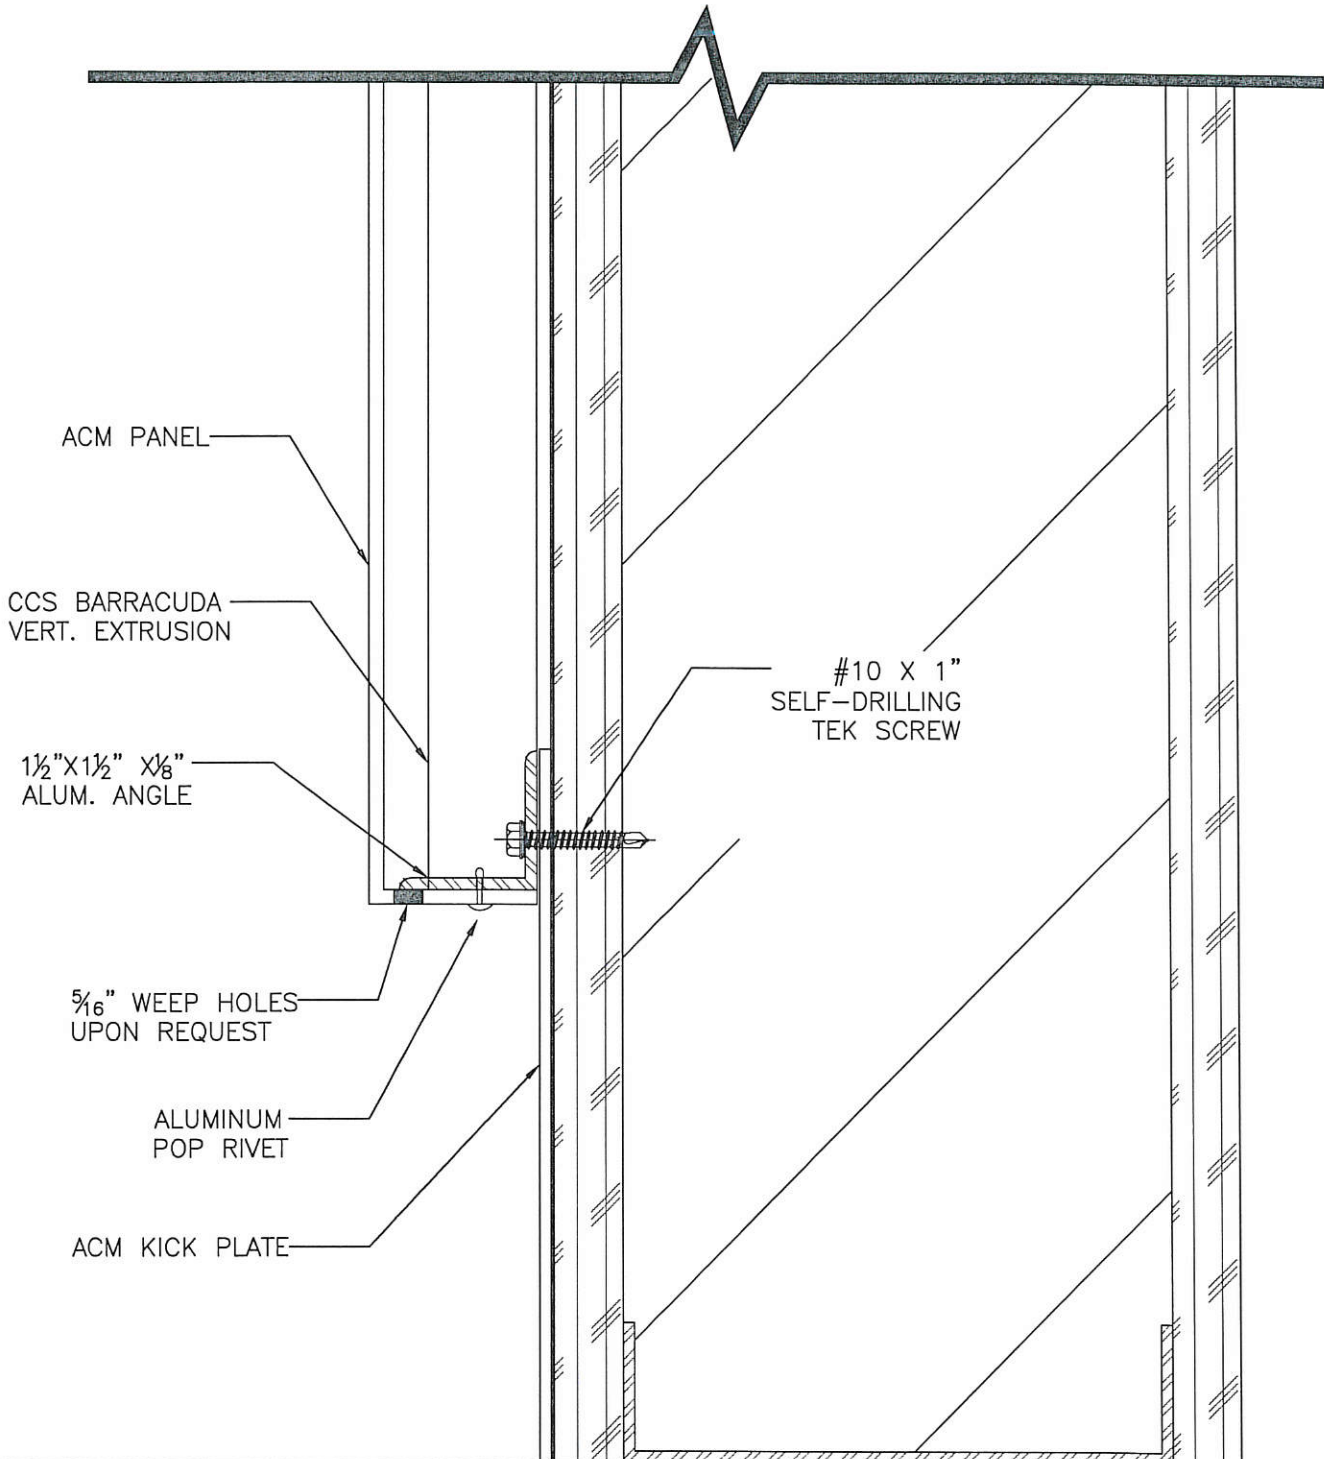

US PATENTS 10,662,698 AND 10,982,483 ALONG WITH OTHER PATENTS PENDING
 © 2021 CLADDING AND COMPONENT SOLUTIONS, LLC. THE INFORMATION CONTAINED IN THIS DOCUMENT, BE IT IN PRINTED OR ELECTRONIC FORM, IS PROTECTED UNDER UNITED STATES COPYRIGHT LAWS. ALL RIGHTS ARE HEREBY RESERVED. CCS BARRACUDA AND CCS ECONO-CLAD ARE PROPRIETARY SYSTEMS AND ARE PROTECTED BY U.S. AND INTERNATIONAL PATENT LAWS.




CCS IMAGE GROUP
 "BUILDING OUTSIDE THE BOX"
 2705 NORTH GATE CT.
 CUMMING, GA 30041
 PH: 770-887-2777
 FX: 678-208-6189
 MO: 770-709-8048
 www.ccsimagegroup.com

**ACM KICK PLATE
 DETAIL**

D1.4

US PATENTS 10,662,698 AND 10,982,483 ALONG WITH OTHER PATENTS PENDING
 © 2021 CLADDING AND COMPONENT SOLUTIONS, LLC. THE INFORMATION CONTAINED IN THIS DOCUMENT, BE IT IN PRINTED OR ELECTRONIC FORM, IS PROTECTED UNDER UNITED STATES COPYRIGHT LAWS. ALL RIGHTS ARE HEREBY RESERVED. CCS BARRACUDA AND CCS ECONO-CLAD ARE PROPRIETARY SYSTEMS AND ARE PROTECTED BY U.S. AND INTERNATIONAL PATENT LAWS

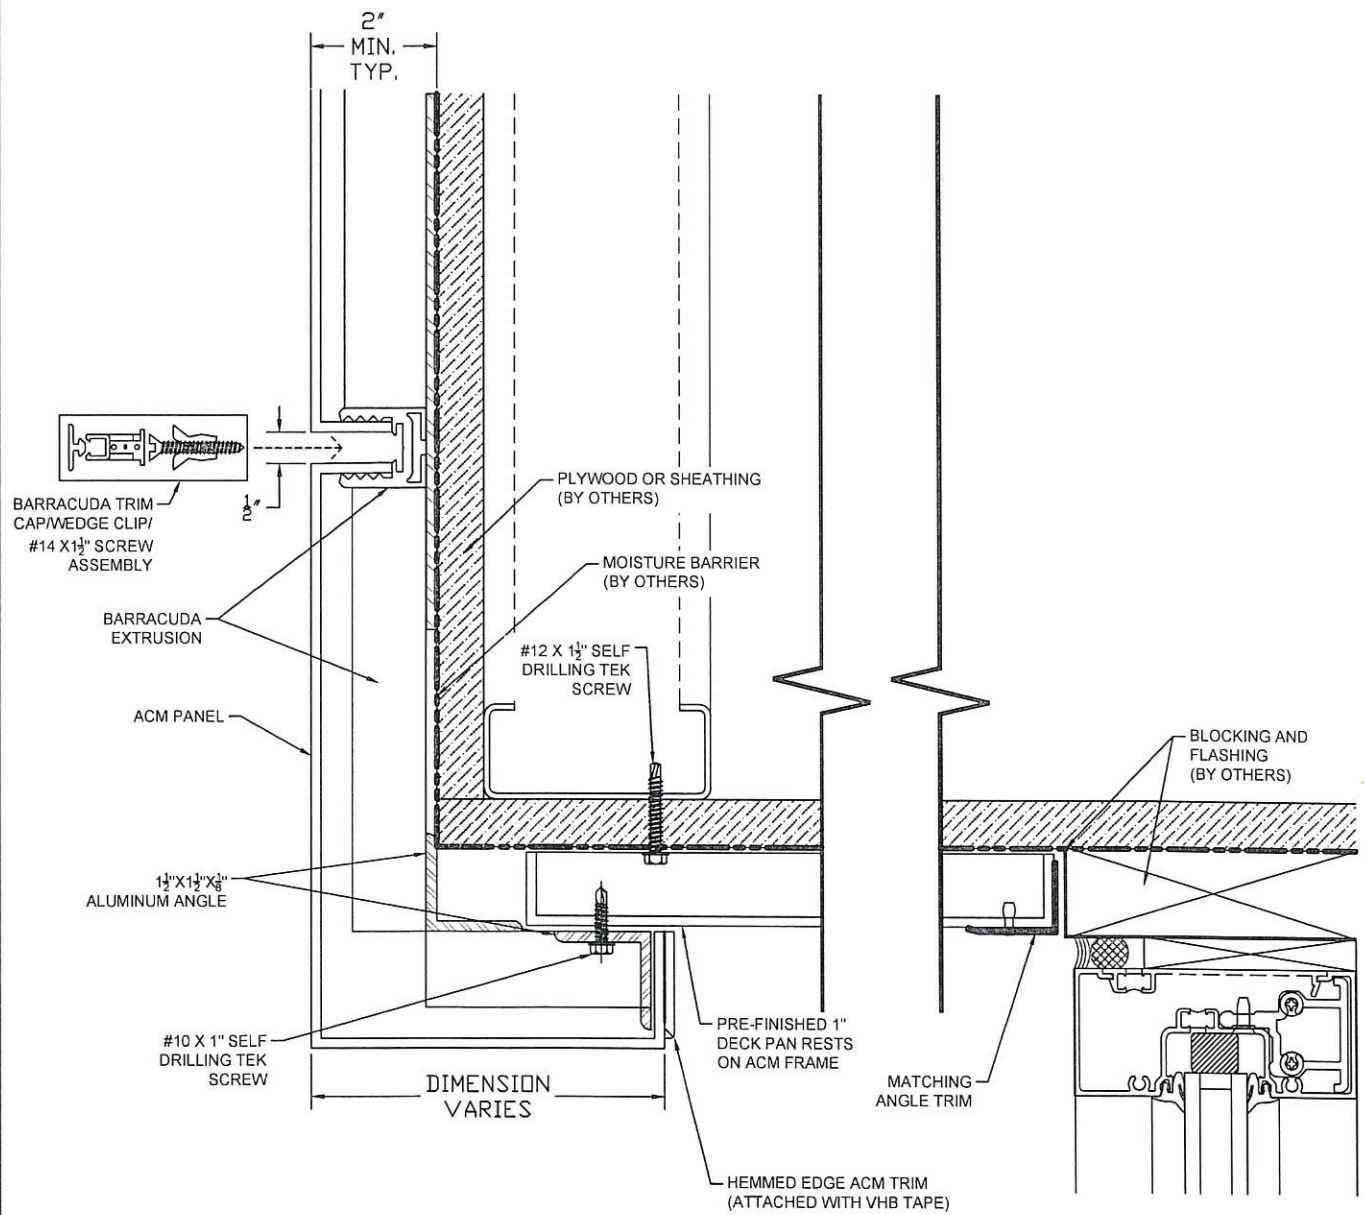


CCS IMAGE GROUP
 "BUILDING OUTSIDE THE BOX"
 2705 NORTH GATE CT.
 CUMMING, GA 30041
 PH: 770-887-2777
 FX: 678-208-6189
 MO: 770-709-8048
 www.ccsimagegroup.com

ACM SOFFIT WITH DECK PAN

D1.5